

client :
BARD
Stand No:
Drawing No: 1 Rev B

show :
CIRSE 2016
10 - 13 September

venue :
Barcelona
Spain

notes :

Floor
36mm high platform
covered in white laminate
flooring with black skirting
and all edging

Walls
3.9 M high stocks
covered white laminate
panels to front,

Scale : 1:25

GRAPHICS

Light box graphics
A1 1197 wide x 821 high
A2 1197 wide x 821 high
A3 797 wide x 821 high
C1 1500 wide x 2000 high
C2 3000 wide x 2400 high
C3 5000 wide x 1000 high



Vinyl areas
V1 1700 wide x 2010 high
V2 1700 wide x 2010 high

Table tops
4 x 690 wide x 600 deep 5mm rad c
corners

Fabric graphics
Pv1 1780 wide x 2010 high
Pv2 1780 wide x 2010 high


Fabric hanging fascia
External
2 x 5978 wide x 1994 high
2 x 5978 wide x 1994 high
Internal
2 x 7624 wide x 1994 high
2 x 5634 wide x 1994 high

Rear Elevation

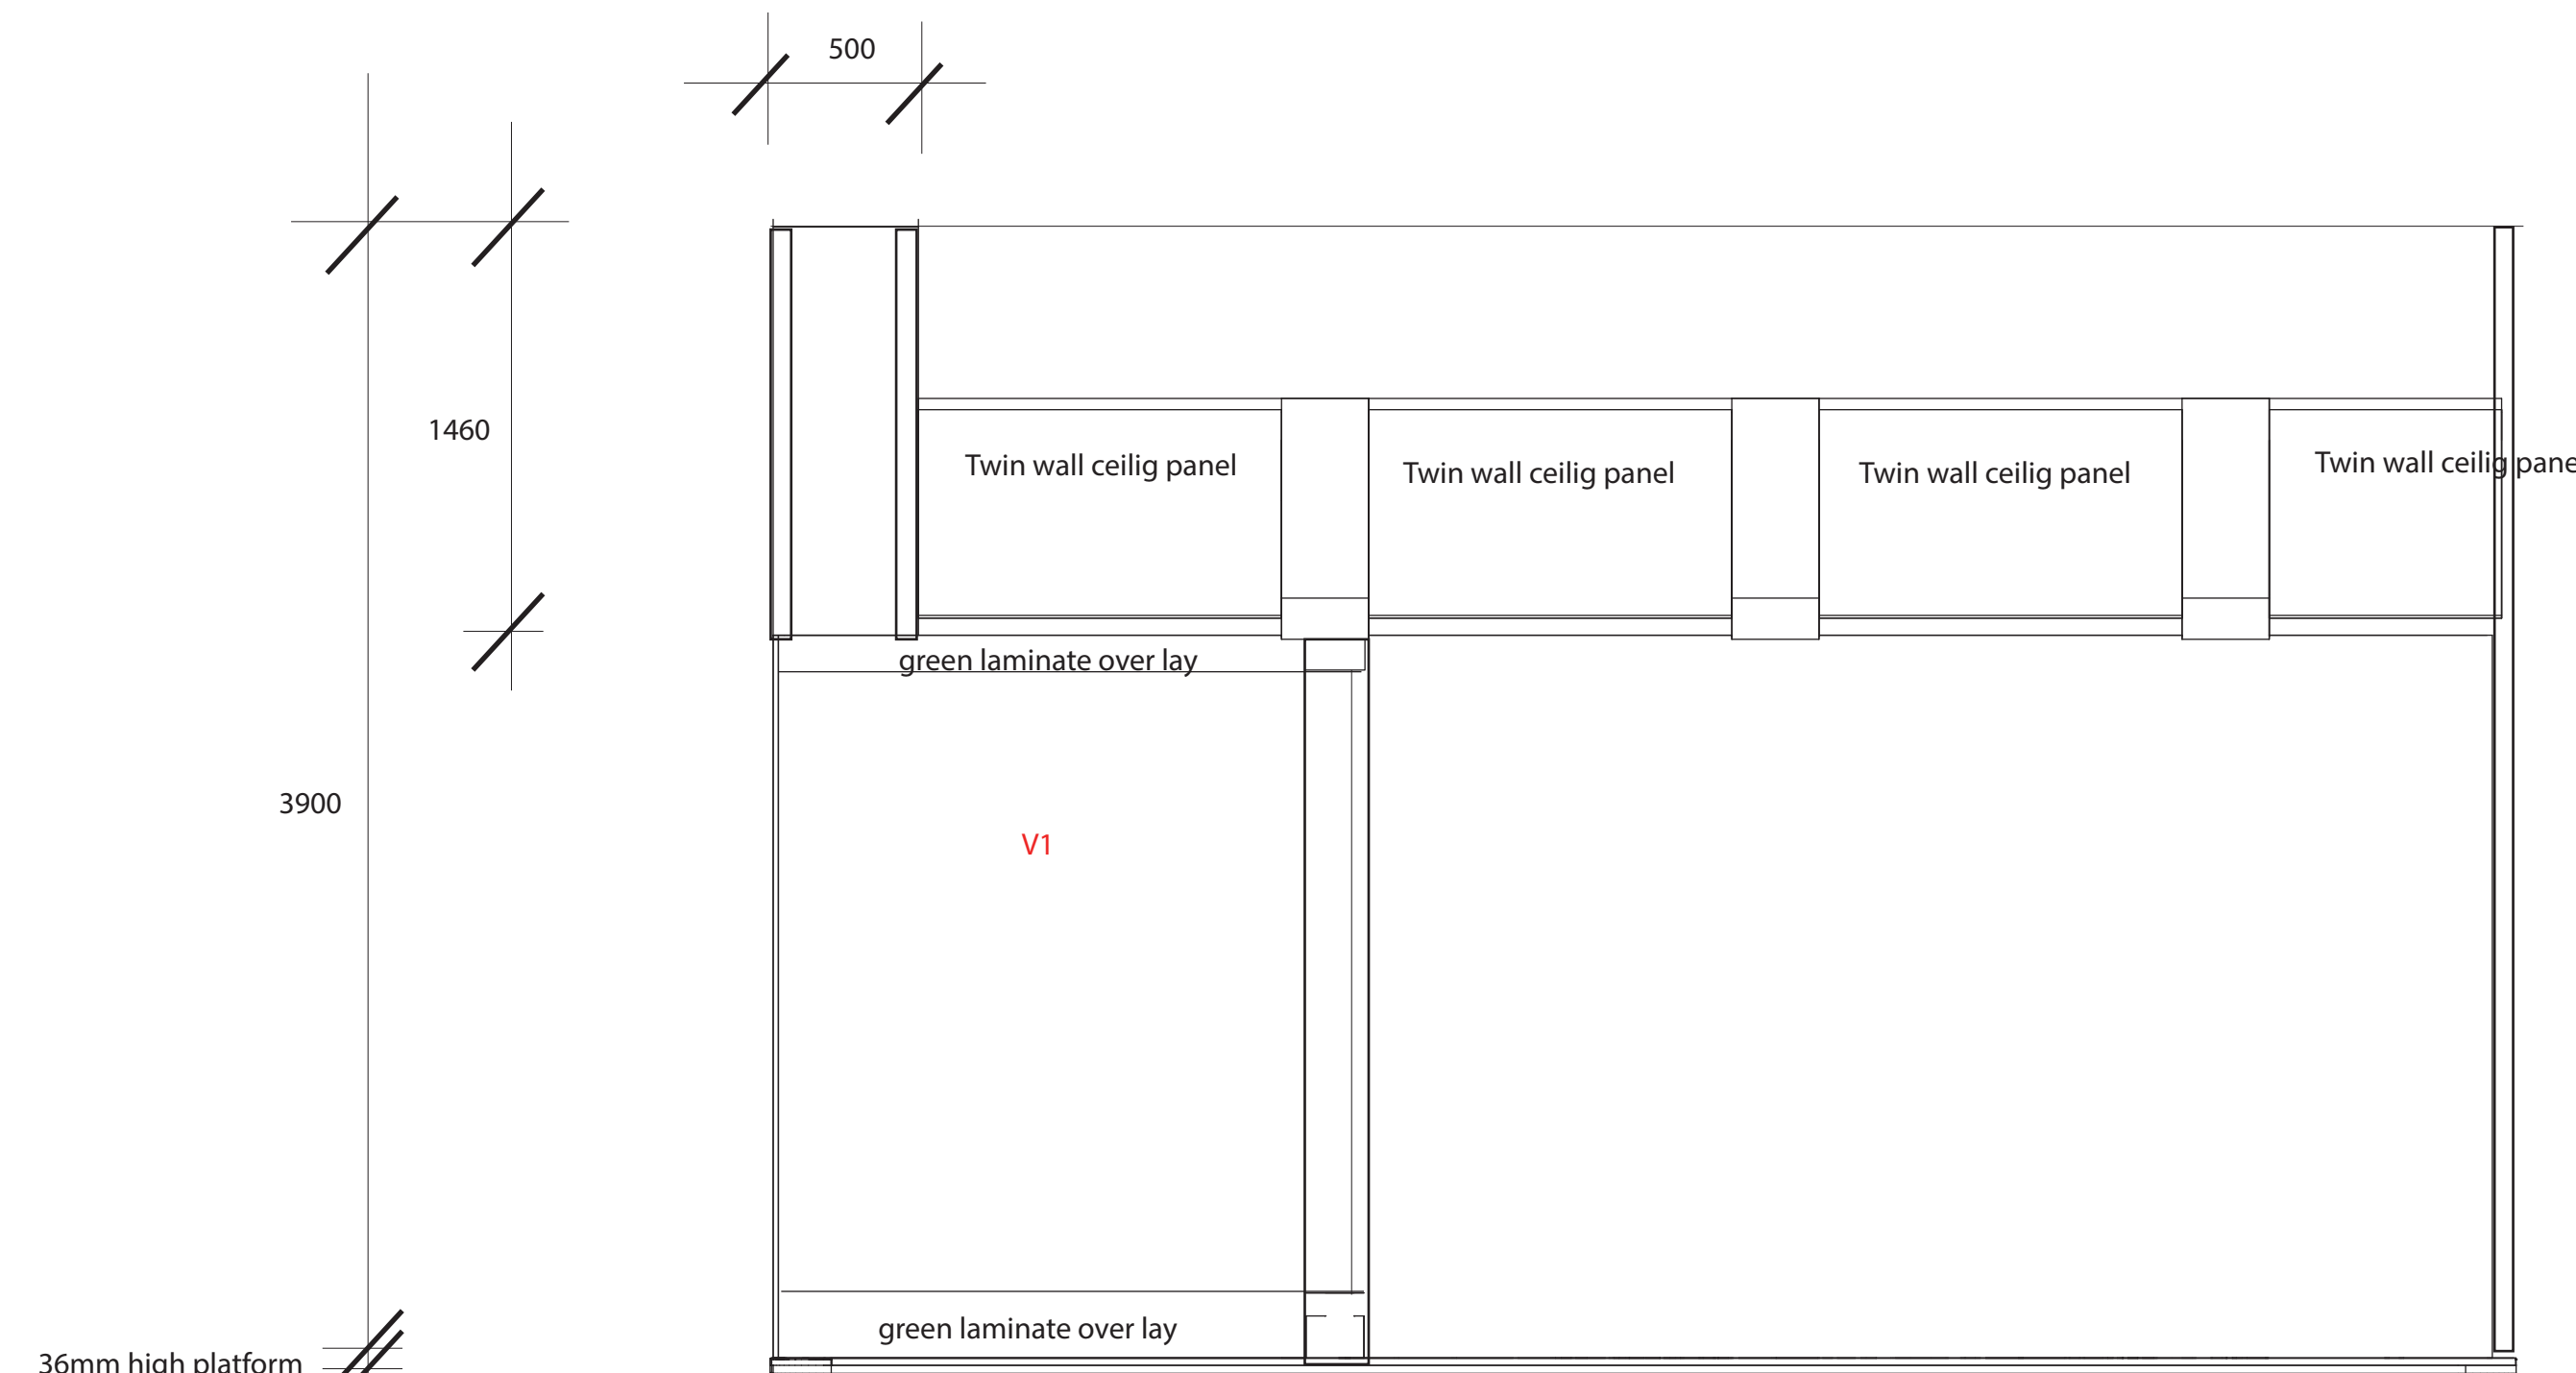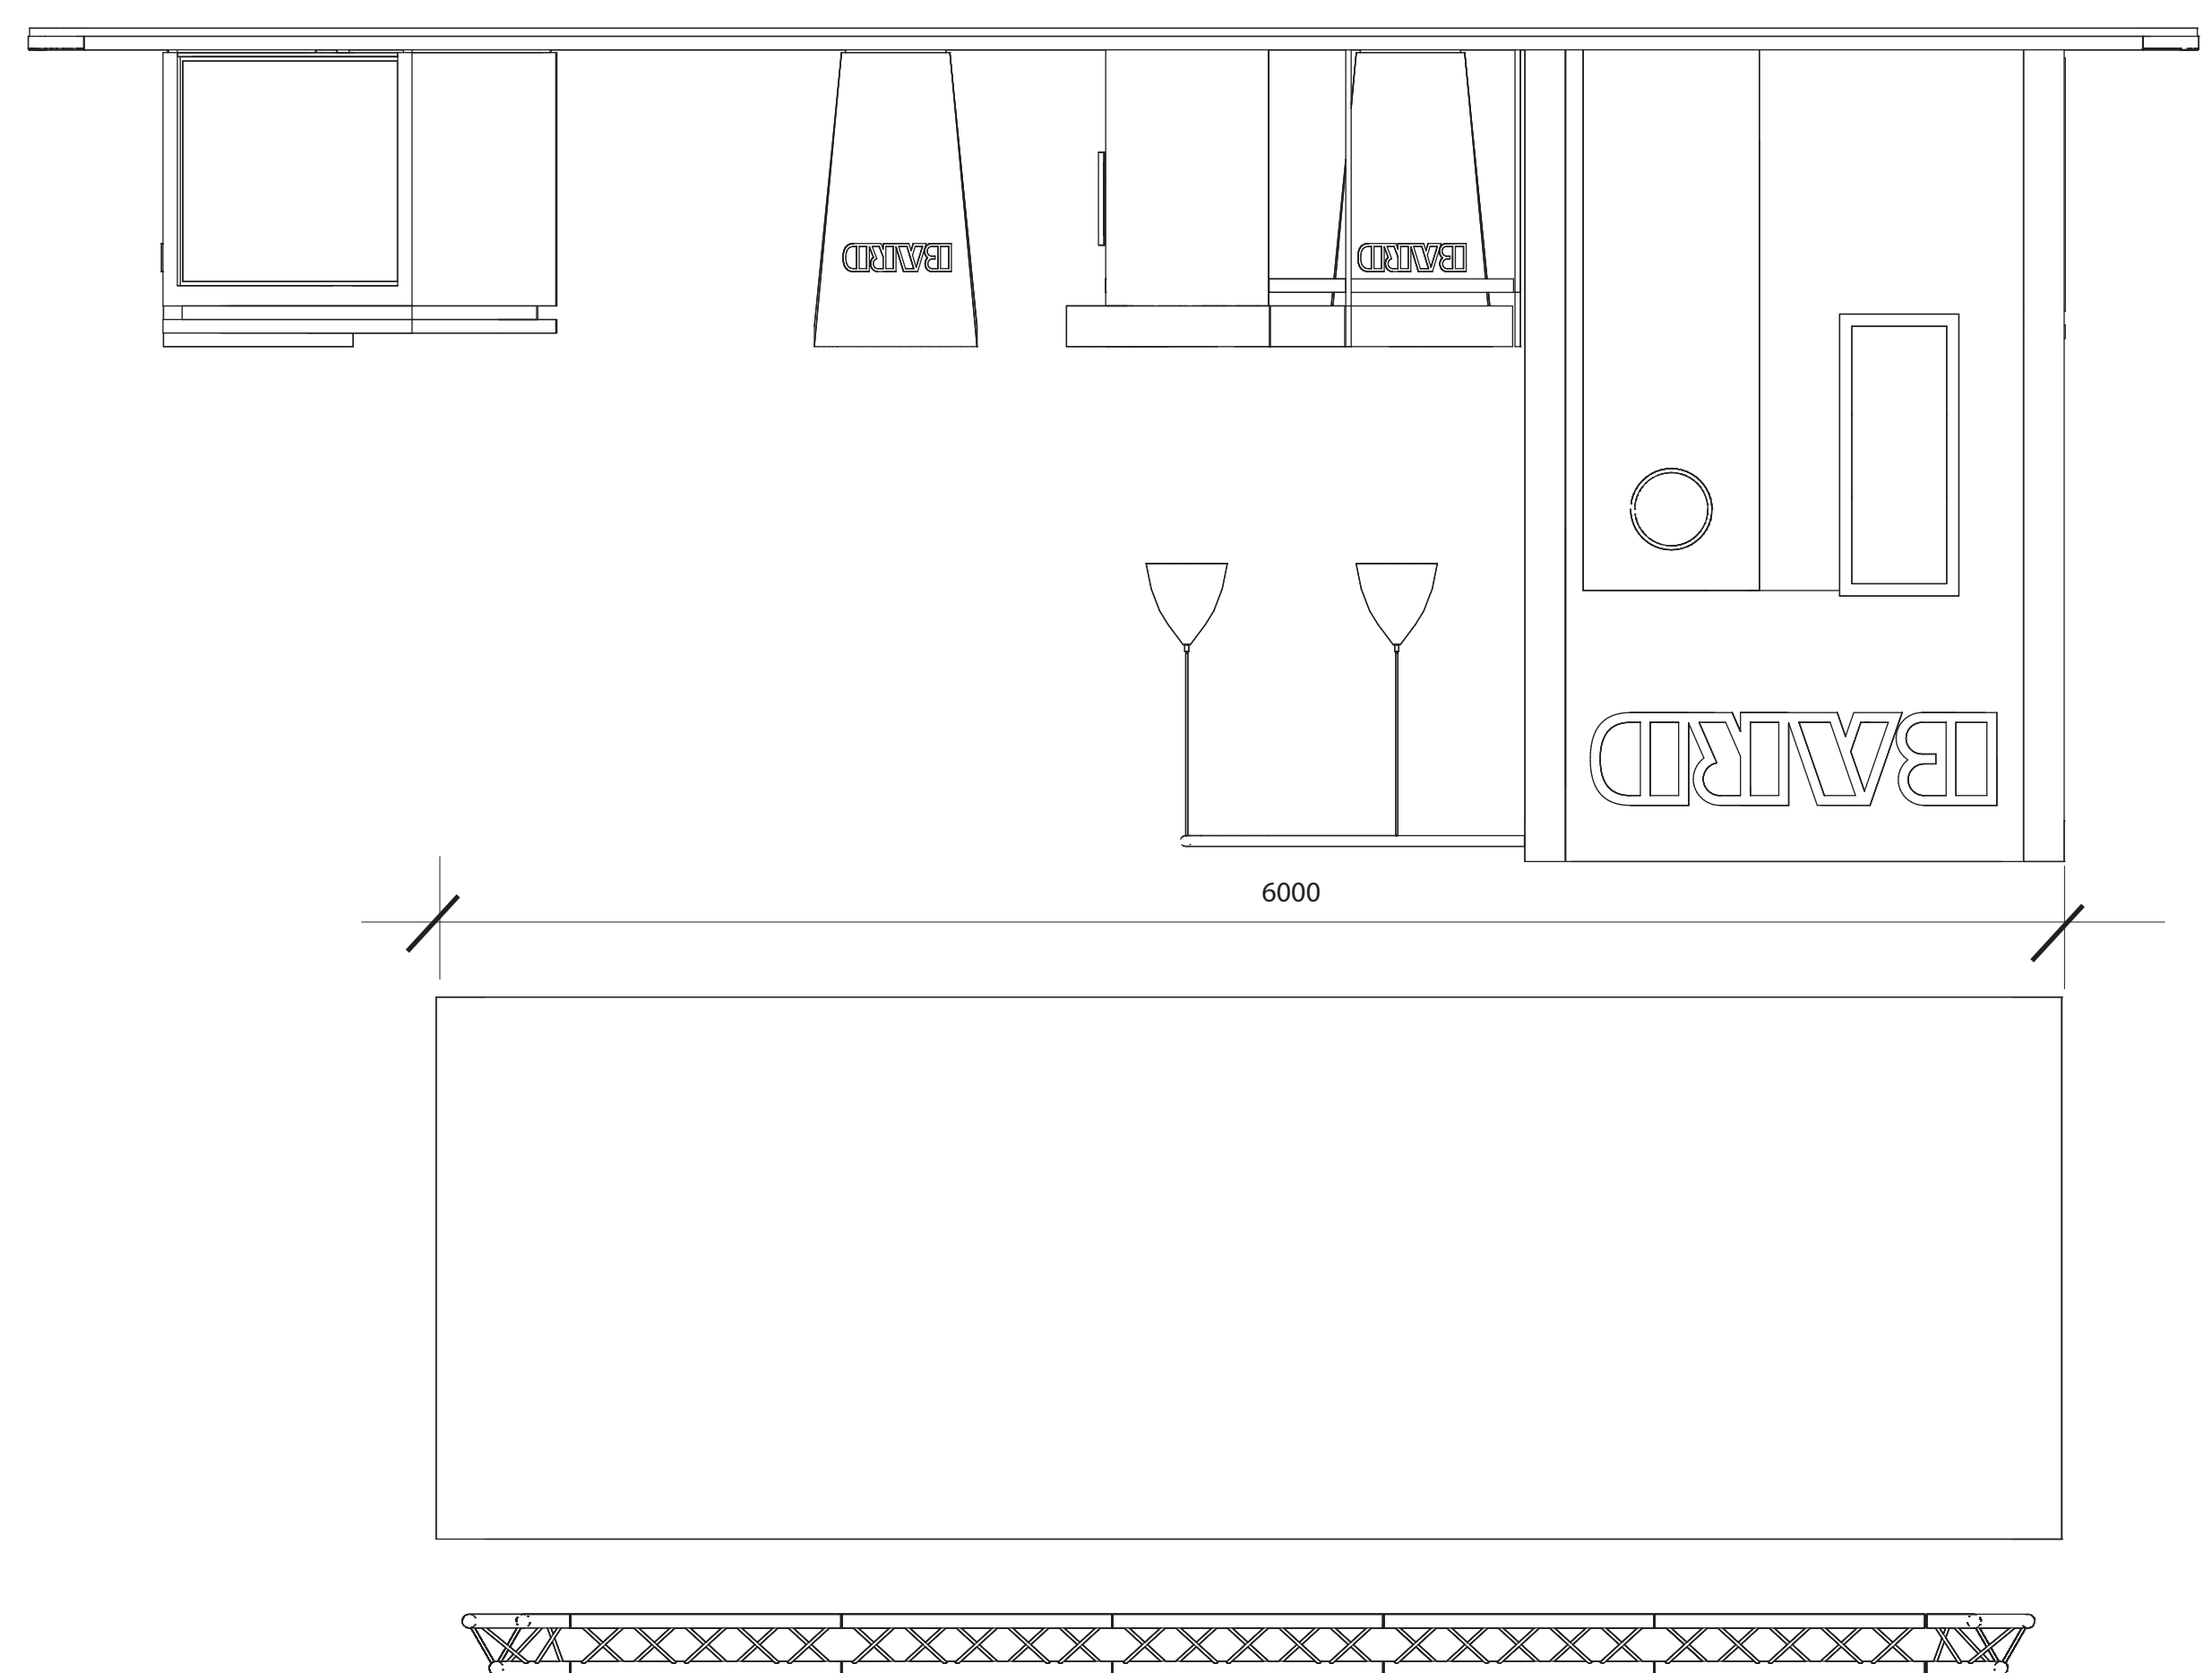


Section B-B Elevation


Front Elevation

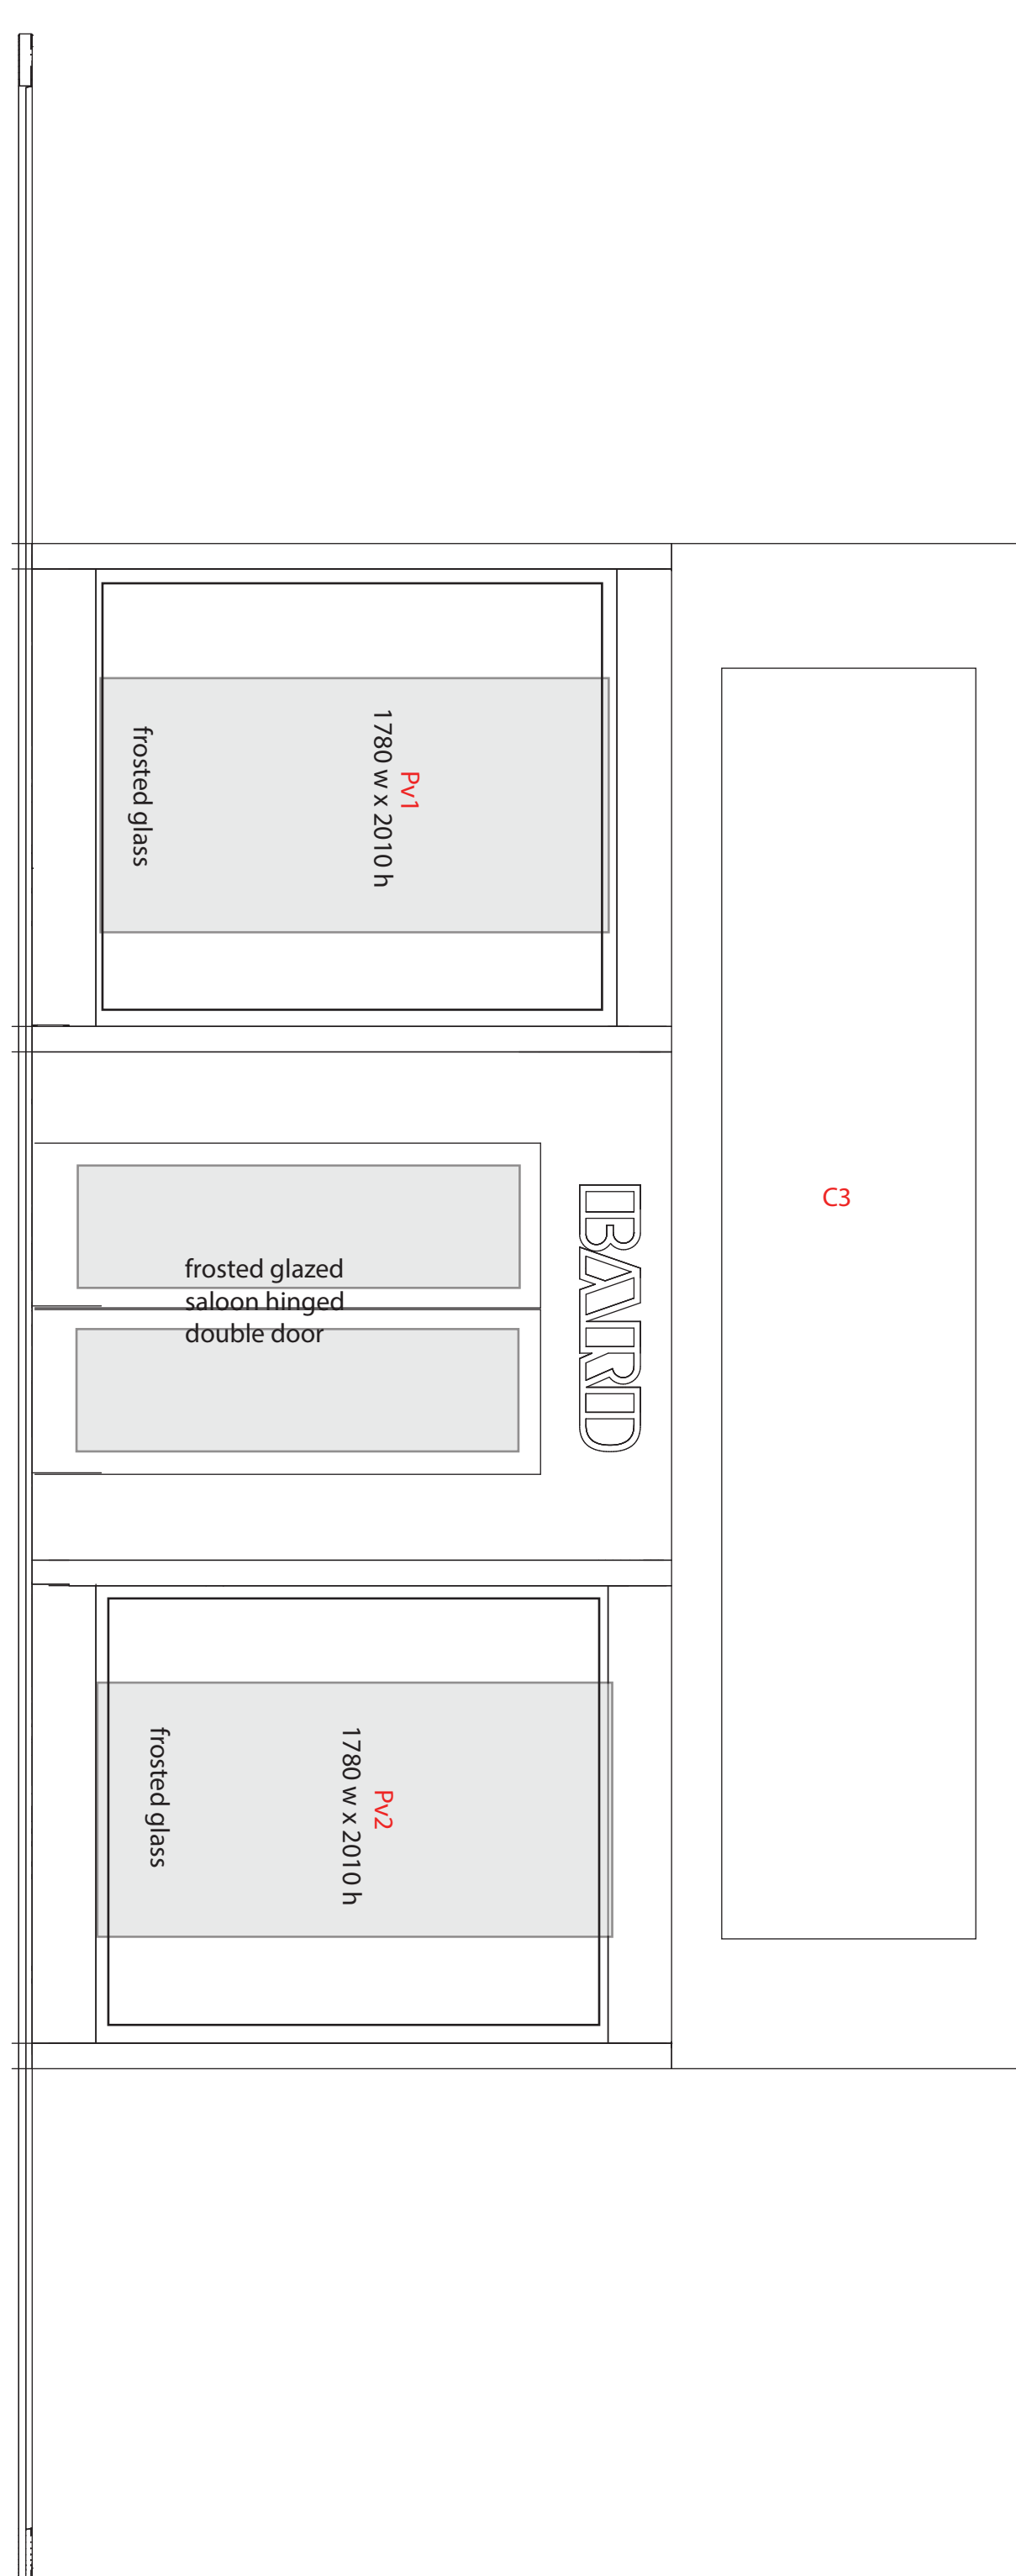

Section A-A Elevation

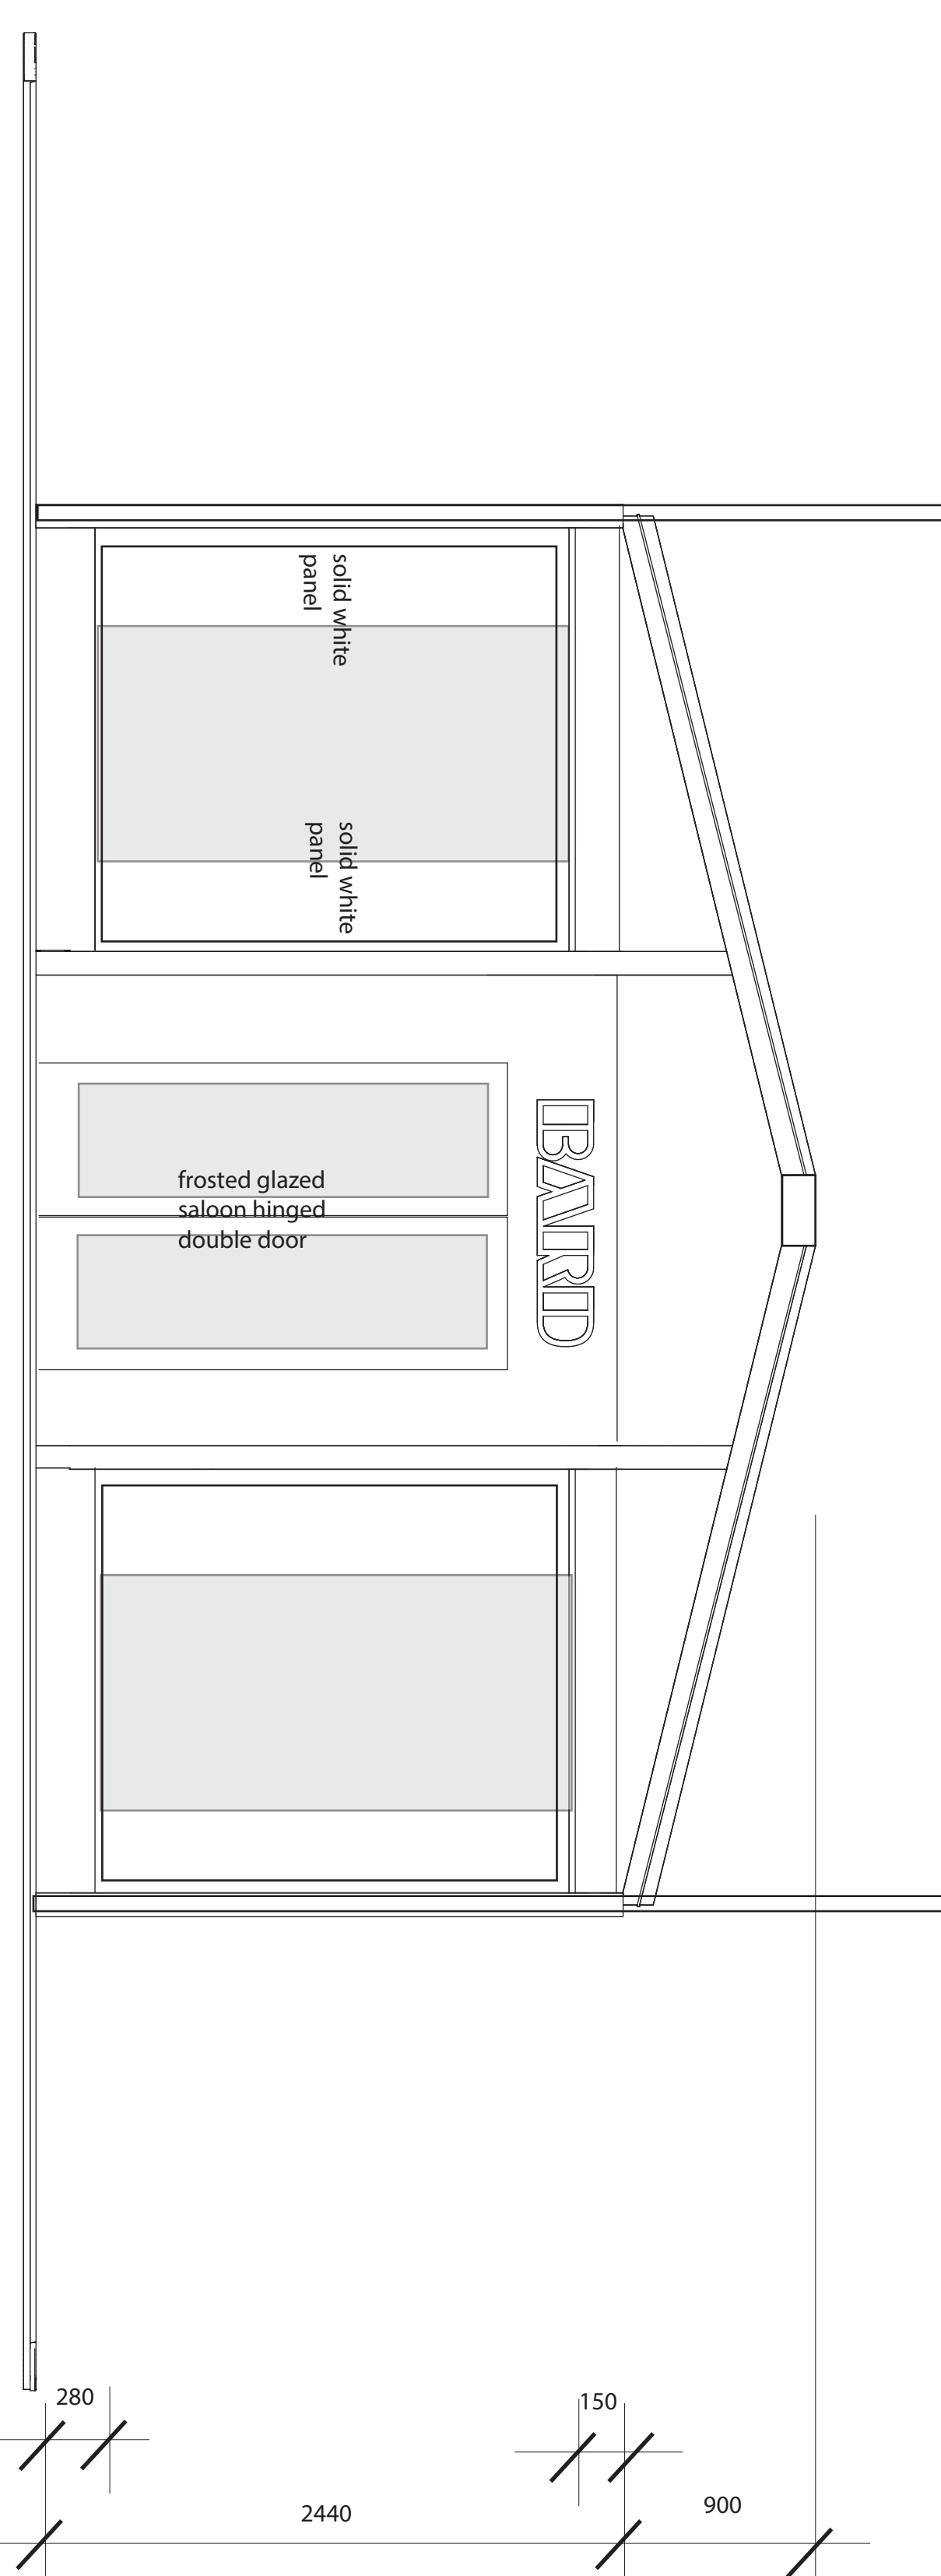


Side Elevation

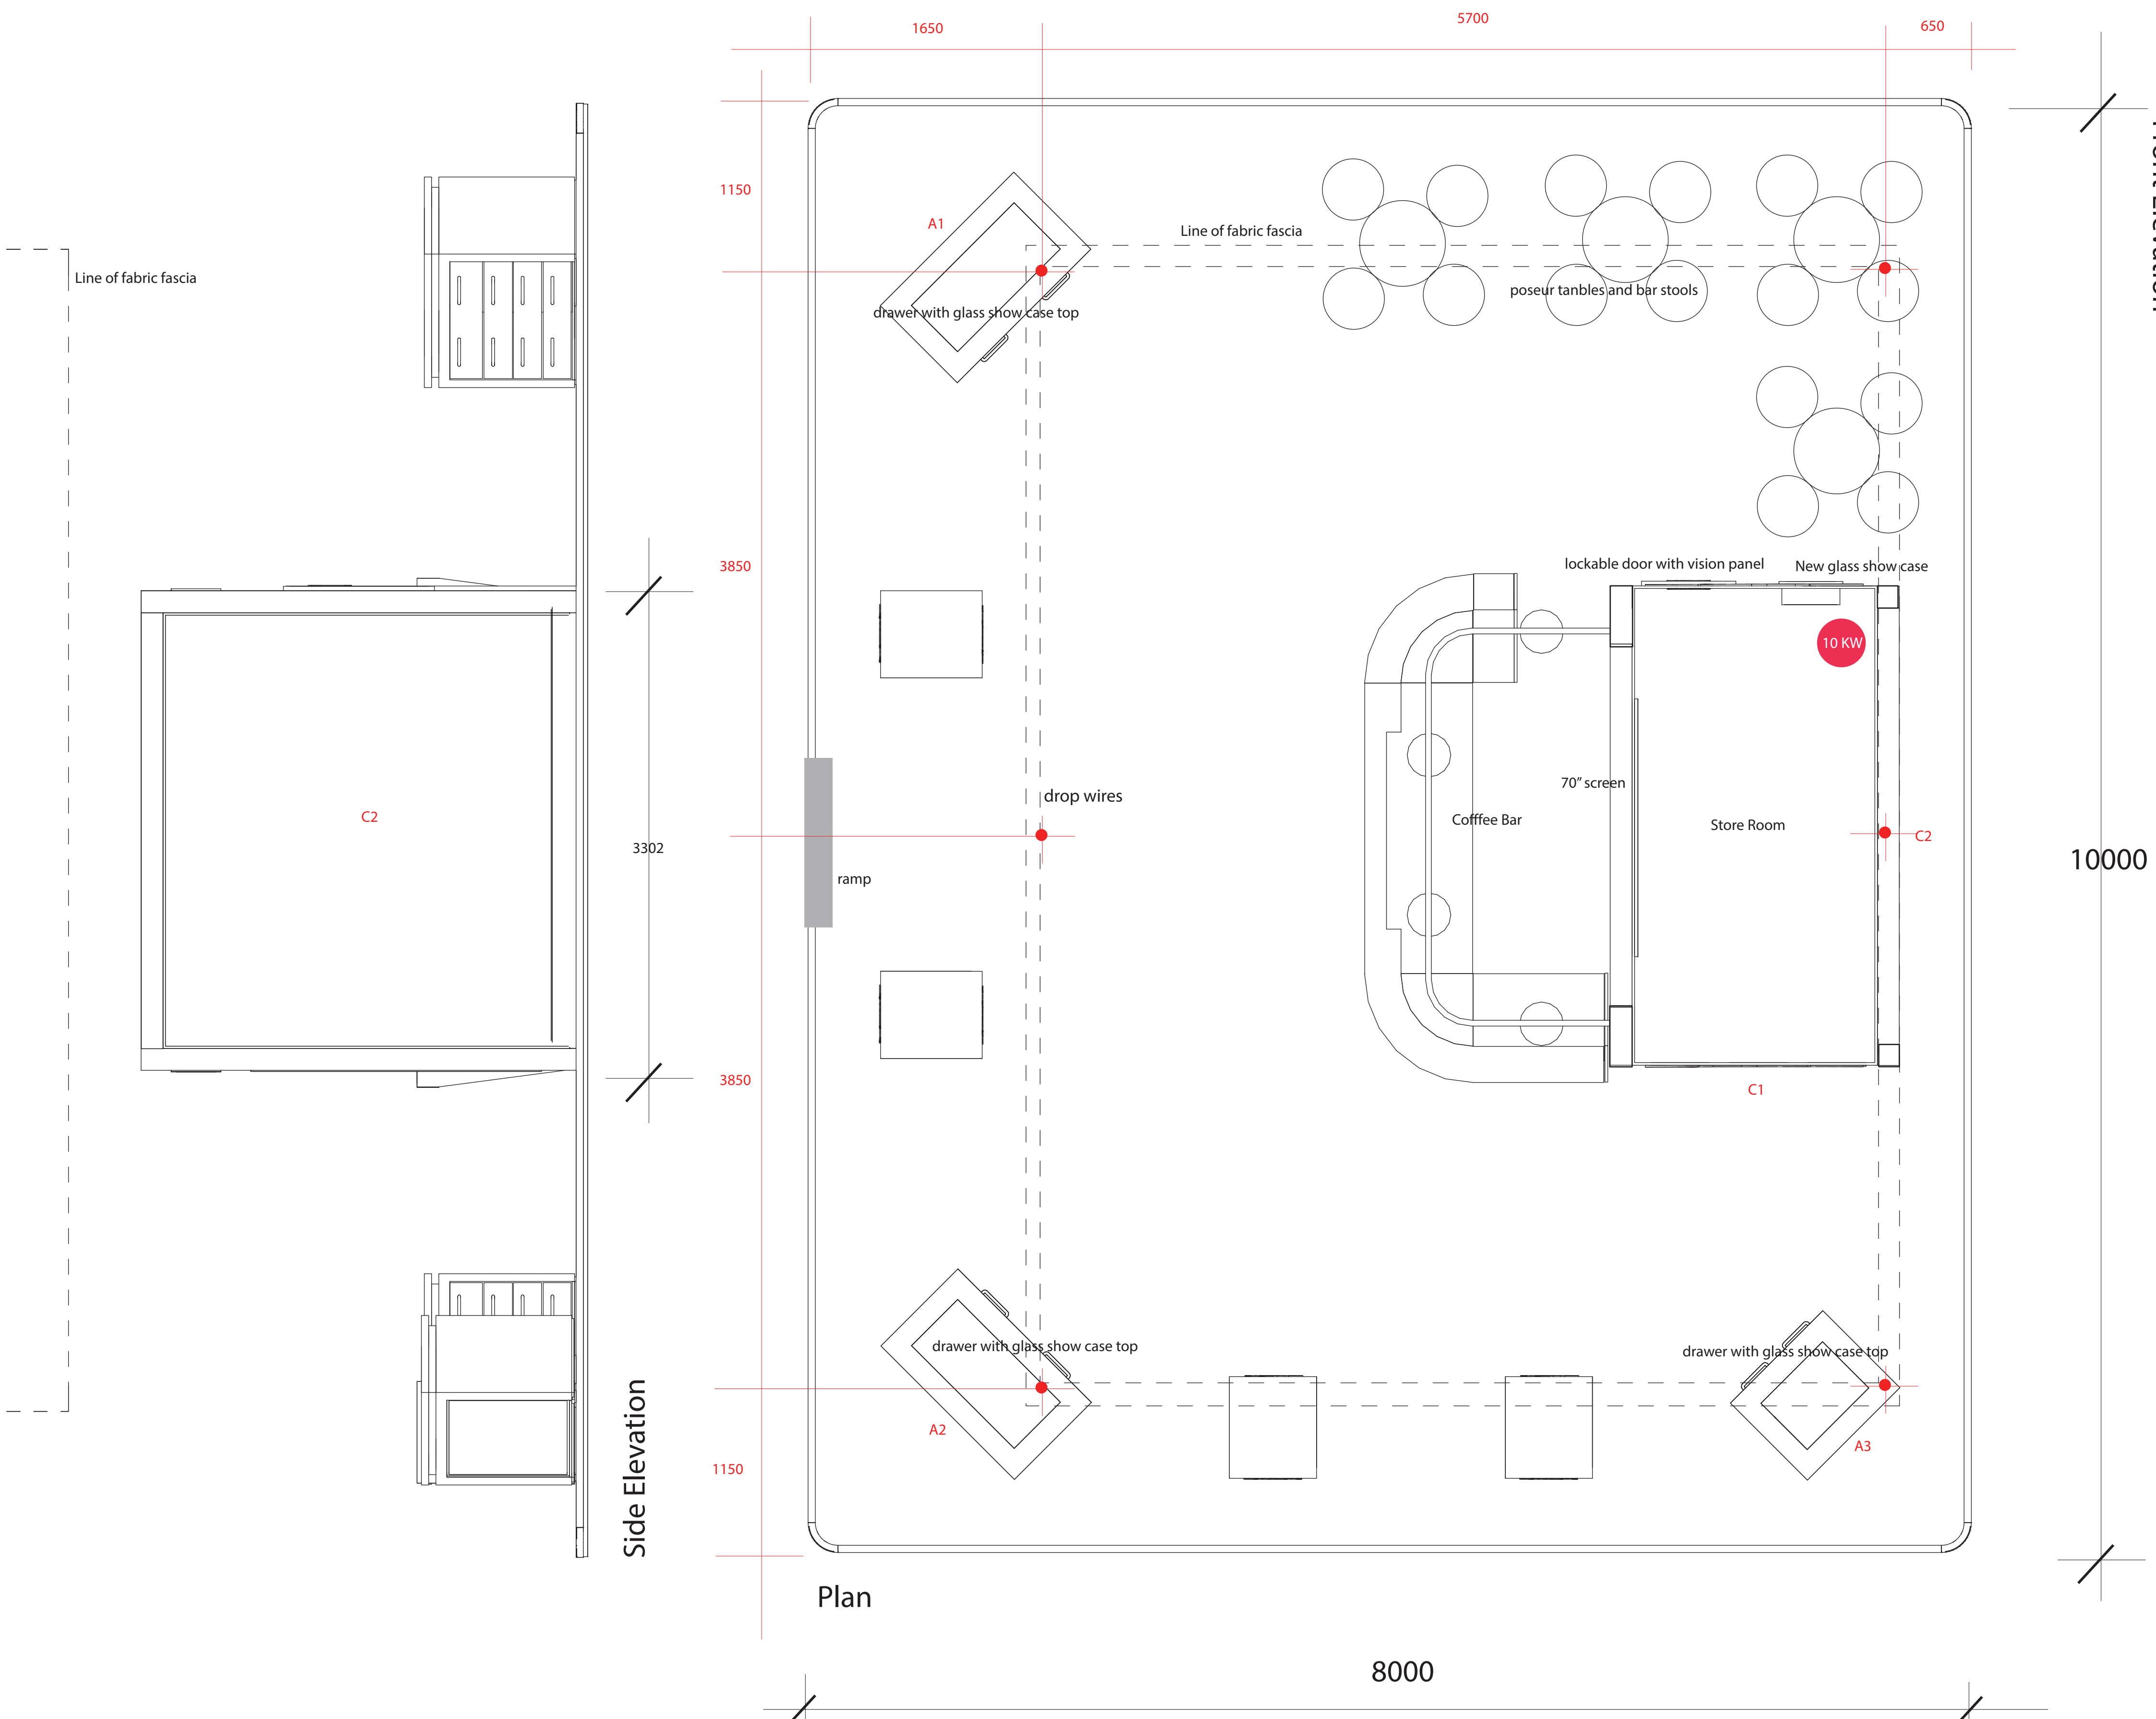


Plan

6000

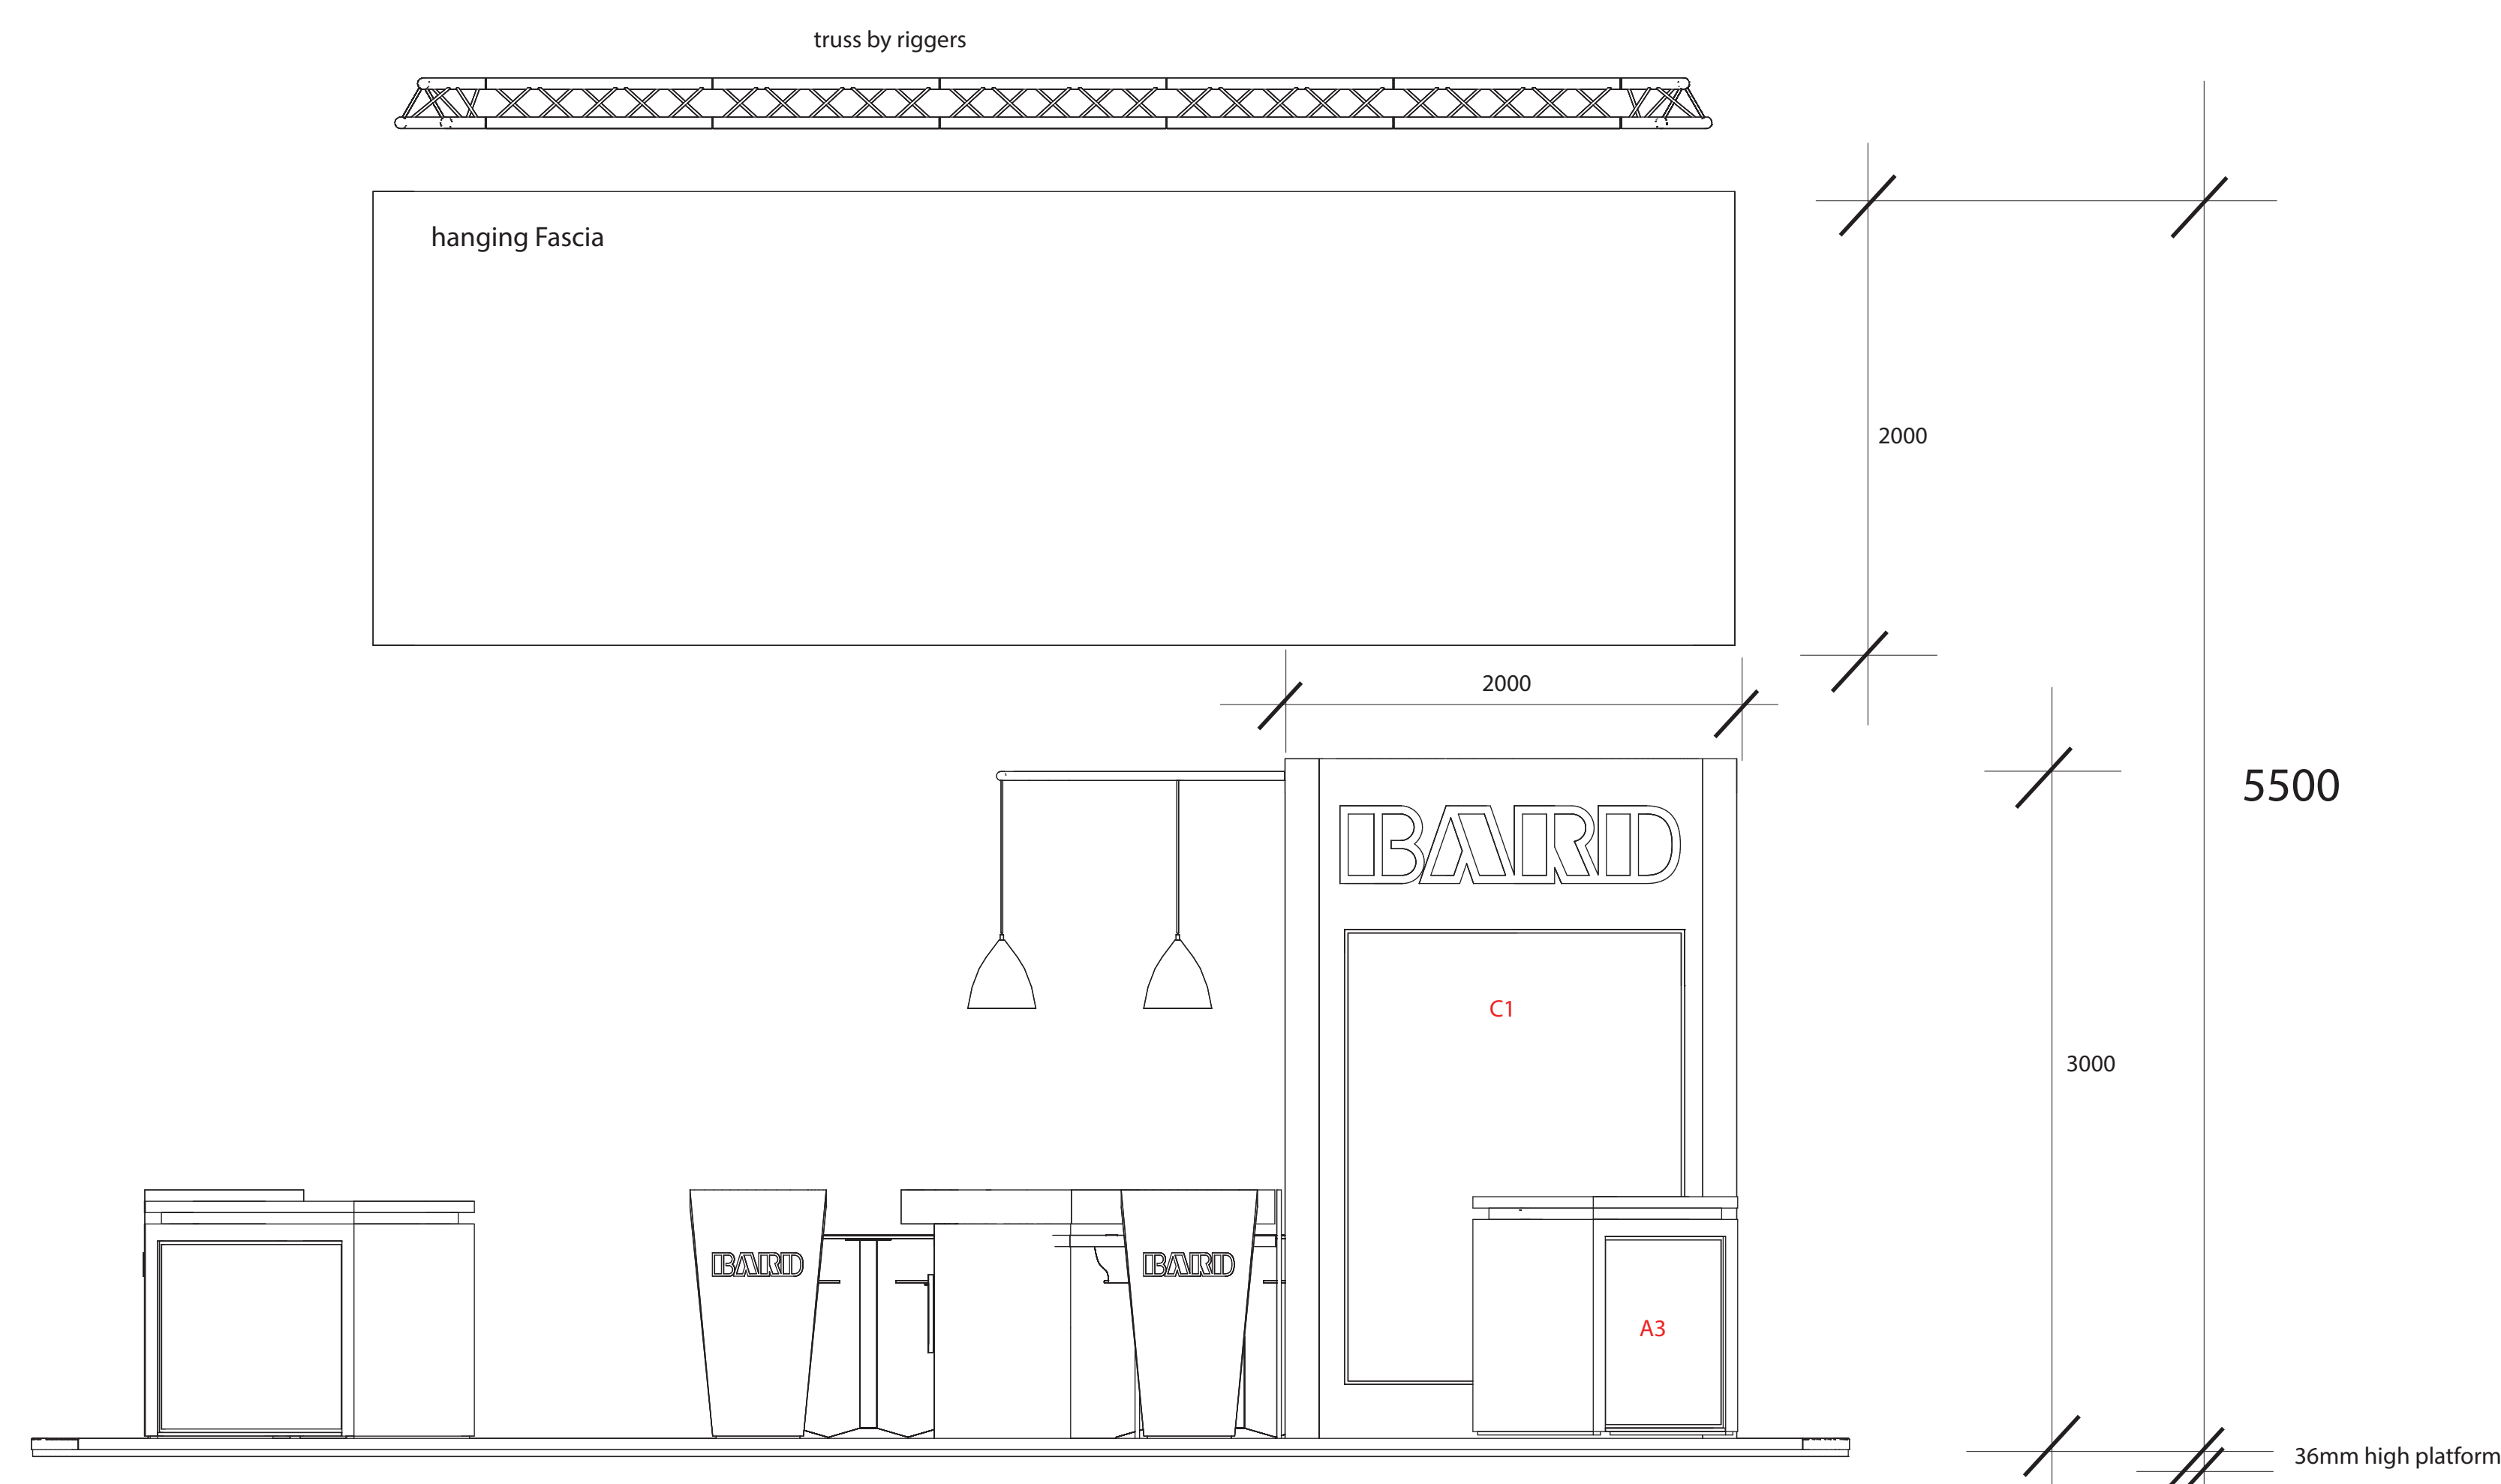

End Elevation

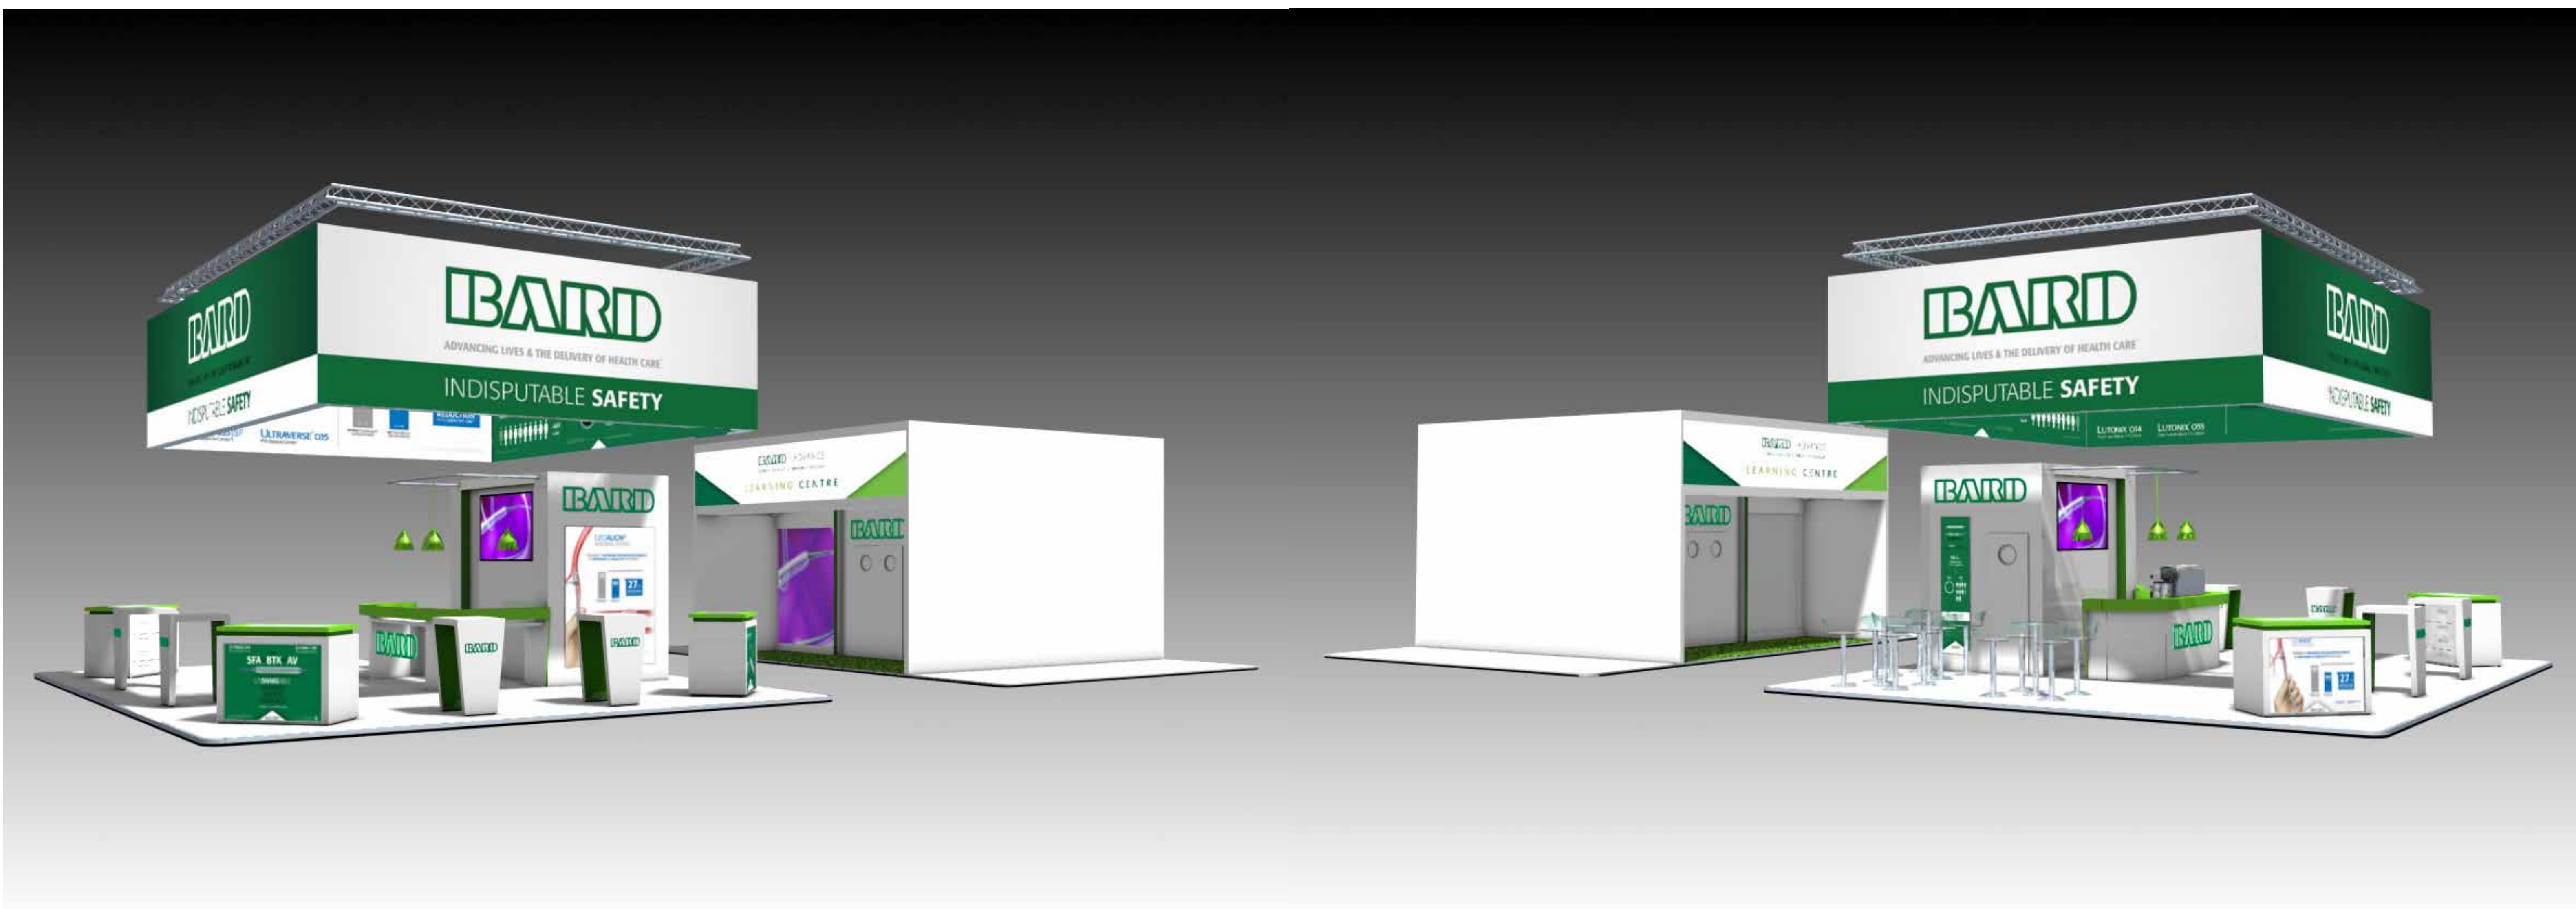

PLEASE DO NOT
SCALE OF THIS DRAWING

© All rights reserved. This documents
the property of Pear Organisation Ltd
and may not be reproduced without
written permission of the owner